



# FLOOR PLAN

| Door and window |               |     |             |
|-----------------|---------------|-----|-------------|
| No.             | Specification | Qty | Material    |
| M1              | 800×2000H     | 2   | Steel door  |
| M2              | 800×2000H     | 4   | EPS door    |
| W1              | 1500×1200H    | 5   | PVC window  |
| W2              | 600×600H      | 2   | PVC shutter |
| W3              | 925×1000H     | 1   | PVC window  |


Back elevation

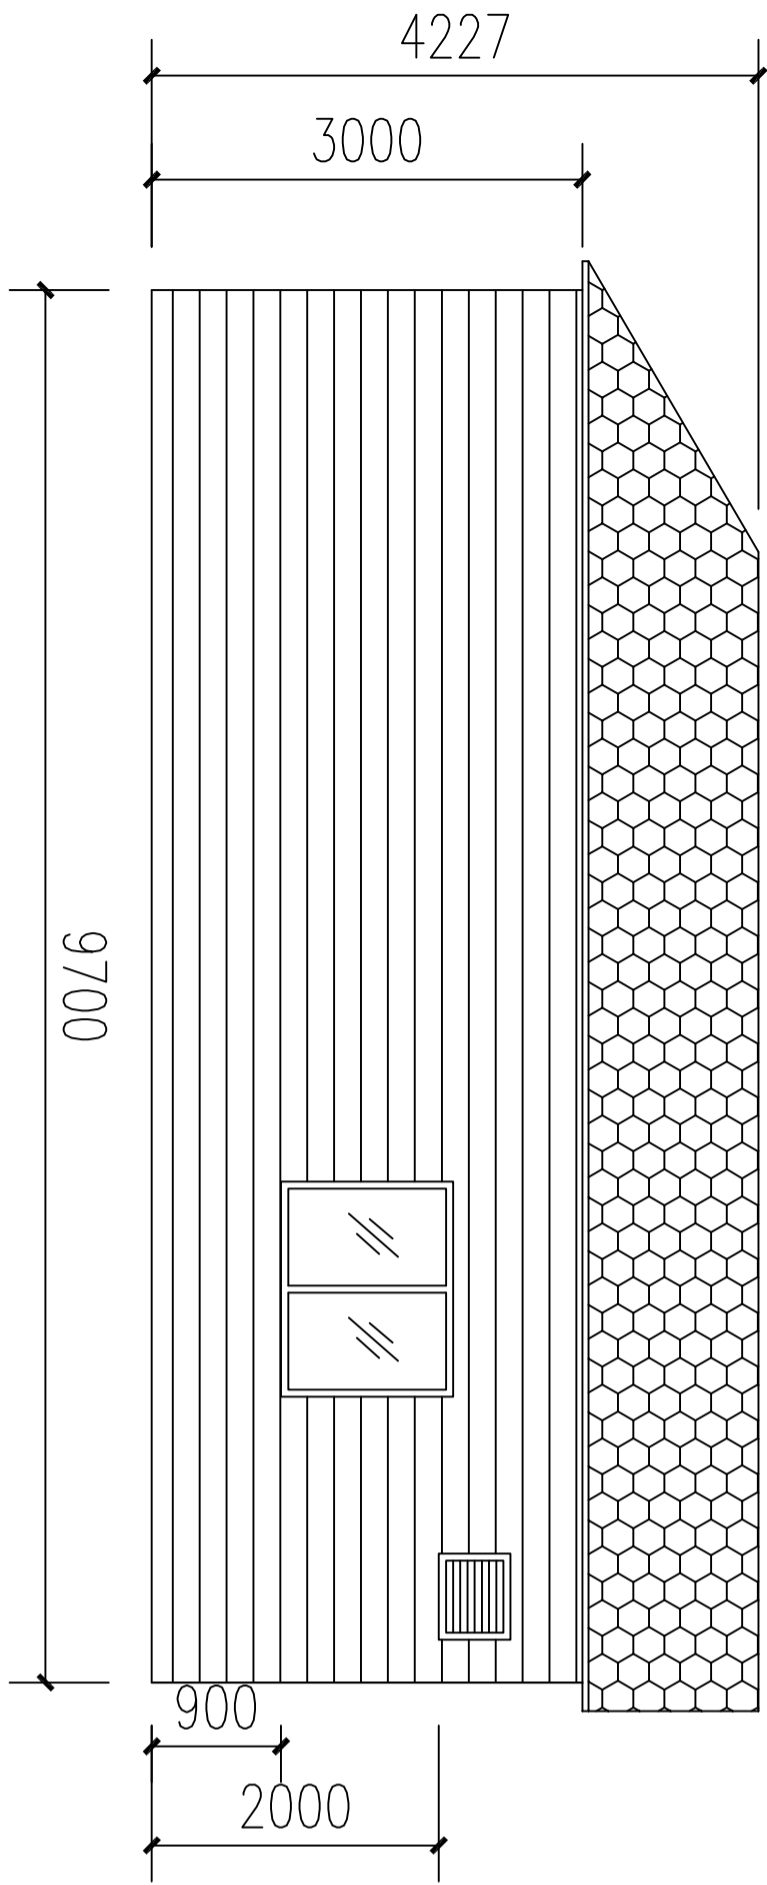

Front elevation

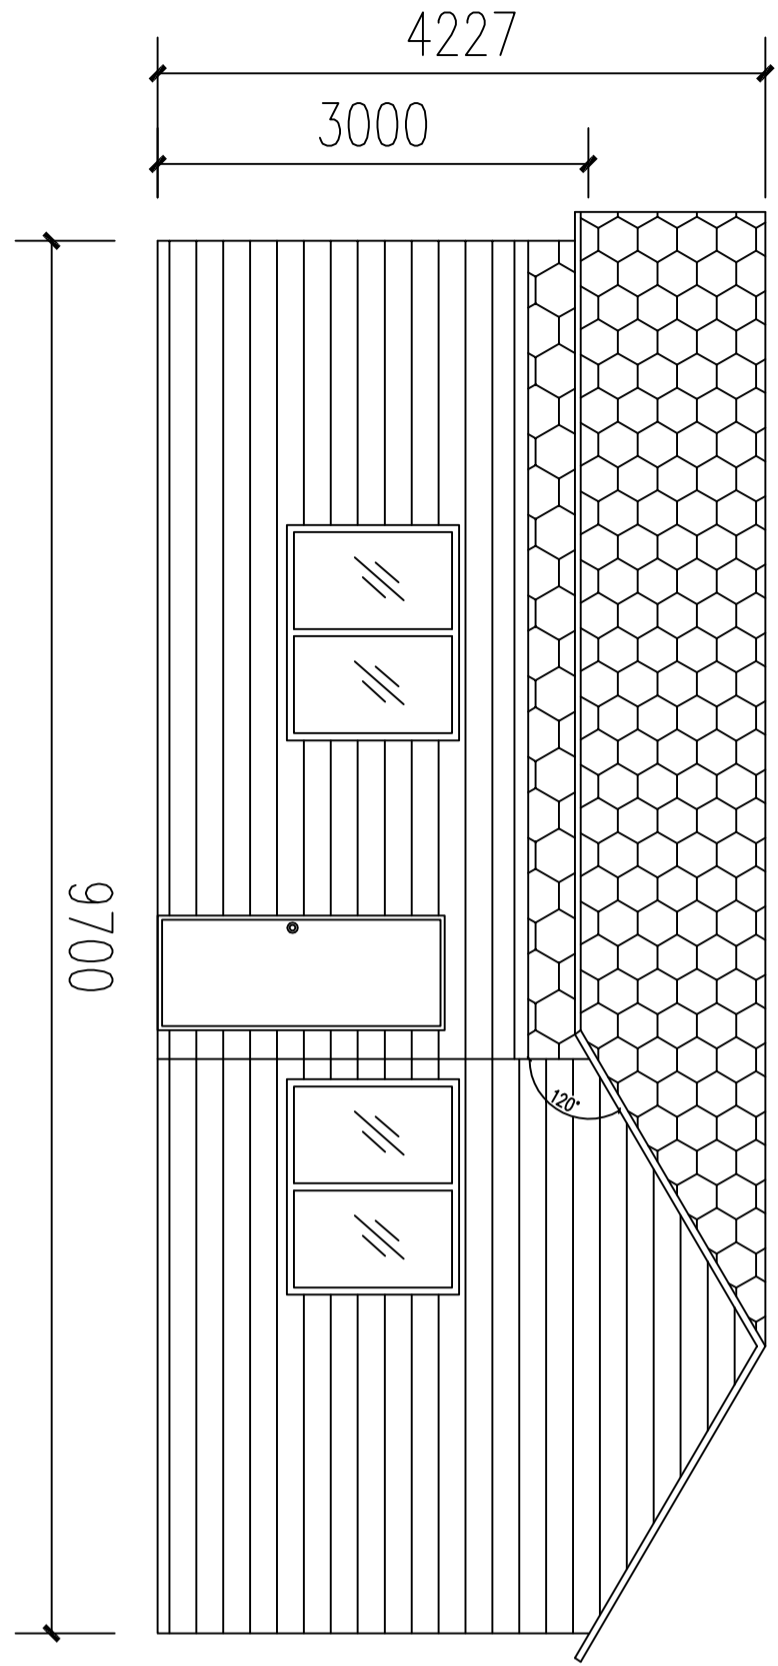

Right elevation

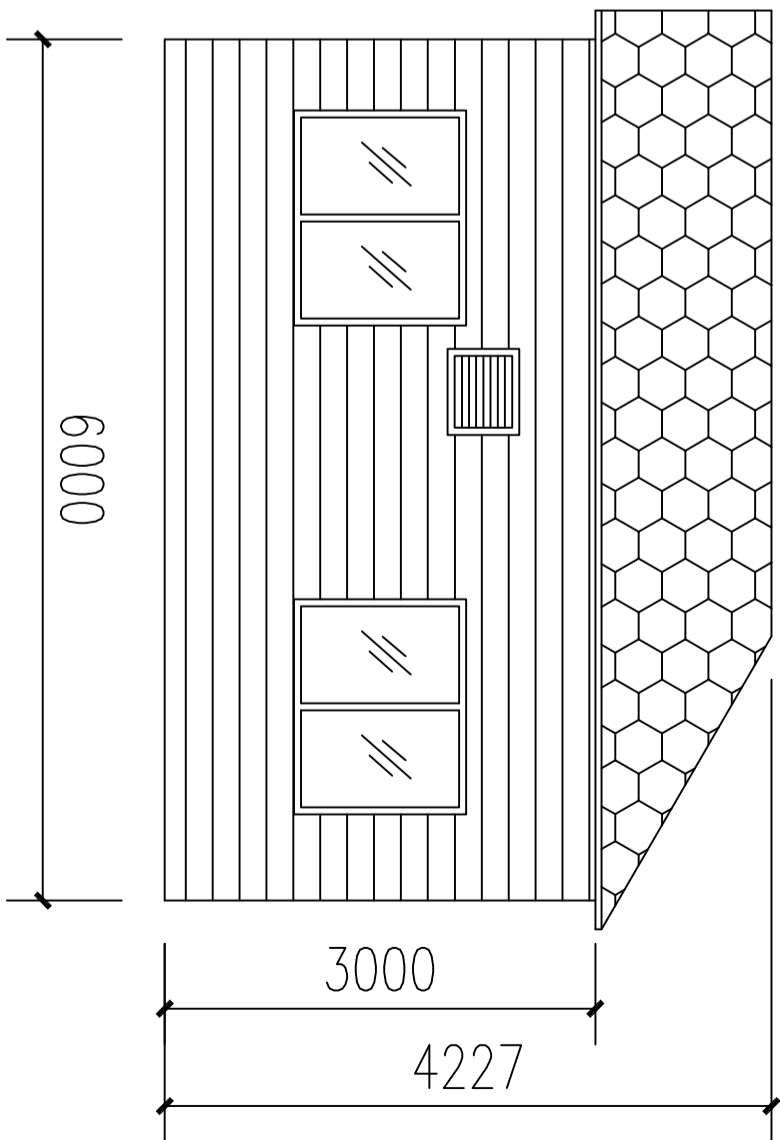

Left elevation

