



Layout

Door and window			
No.	Specification	Qty	Material
D1	1000×2000H	2	Steel door
D2	800×2000H	3	EPS door
D3	700×2000H	2	EPS door
W1	1500×1500H	2	Aluminum sliding window
W2	1500×1200H	4	Aluminum sliding window
W3	600×600H	2	PVC shutters


Back Elevation

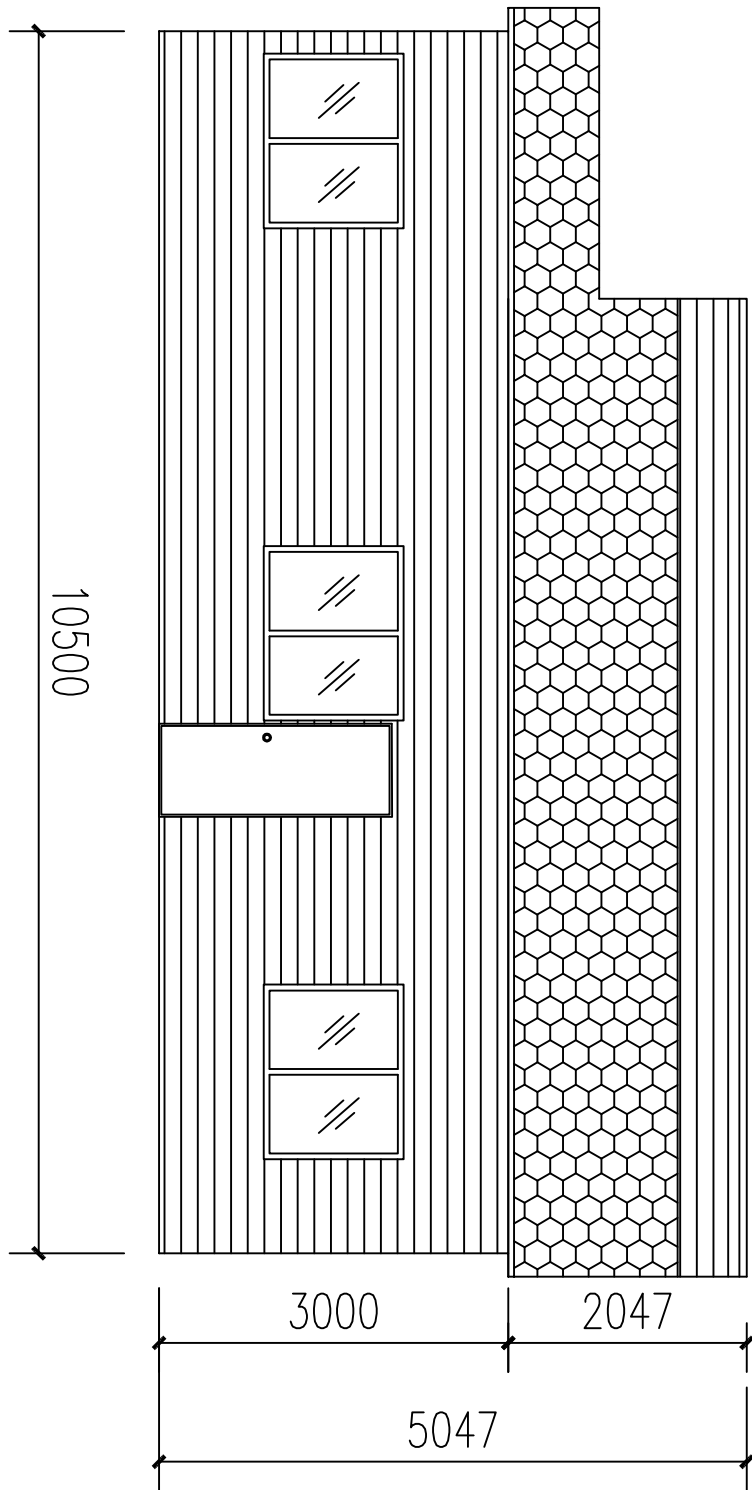

Front Elevation

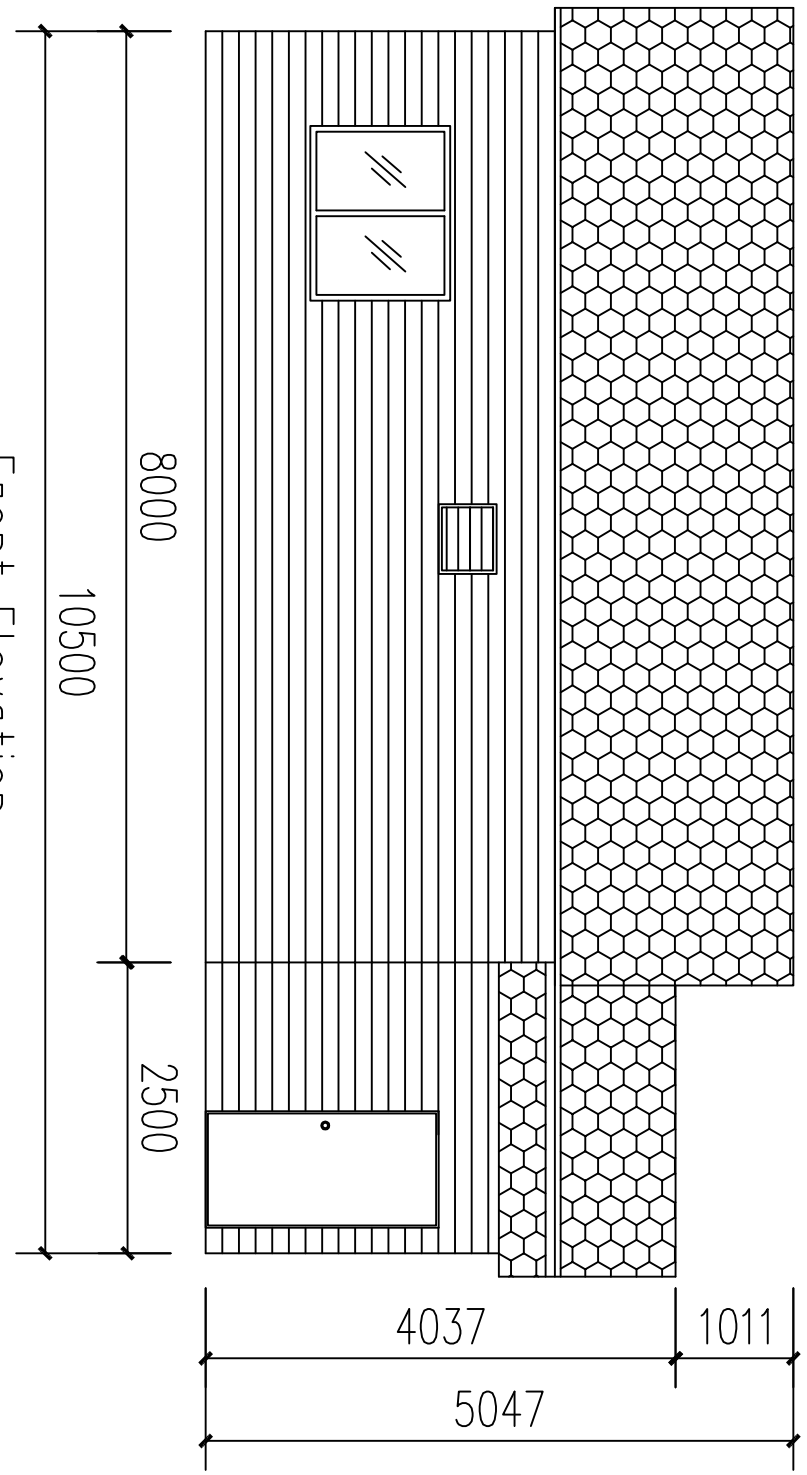

Right Elevation

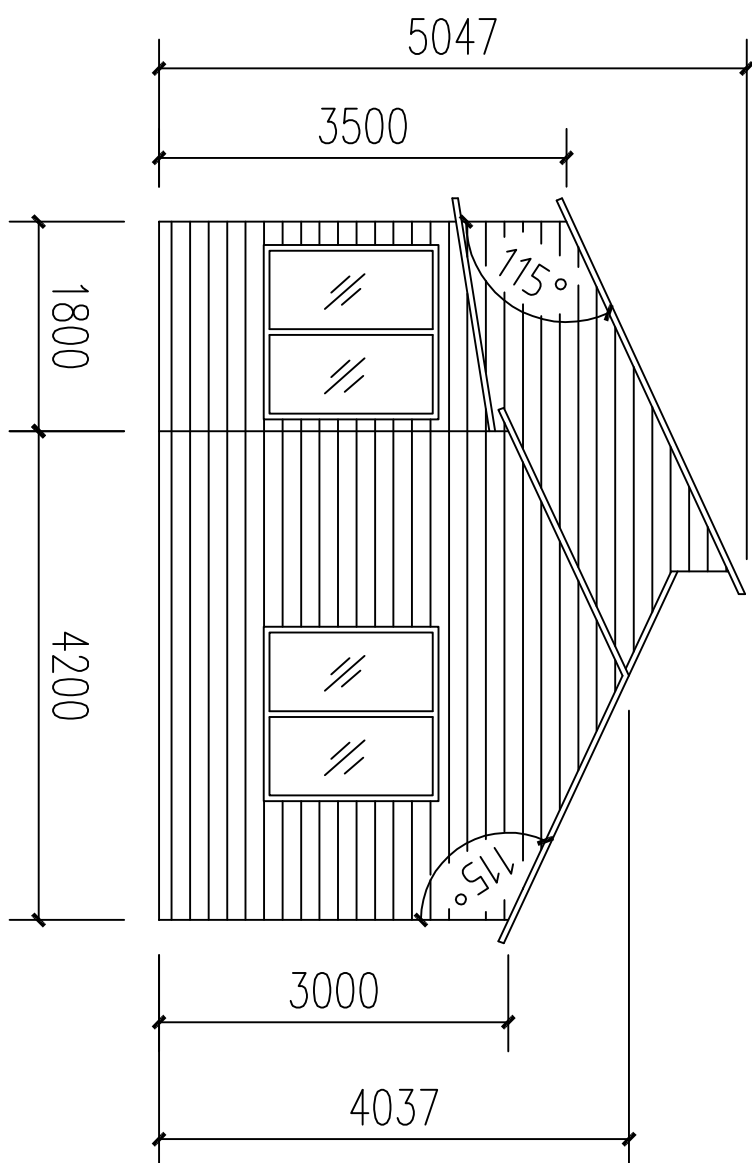

Left Elevation

